



1 Proposed Store Plan - Option A
1 : 50

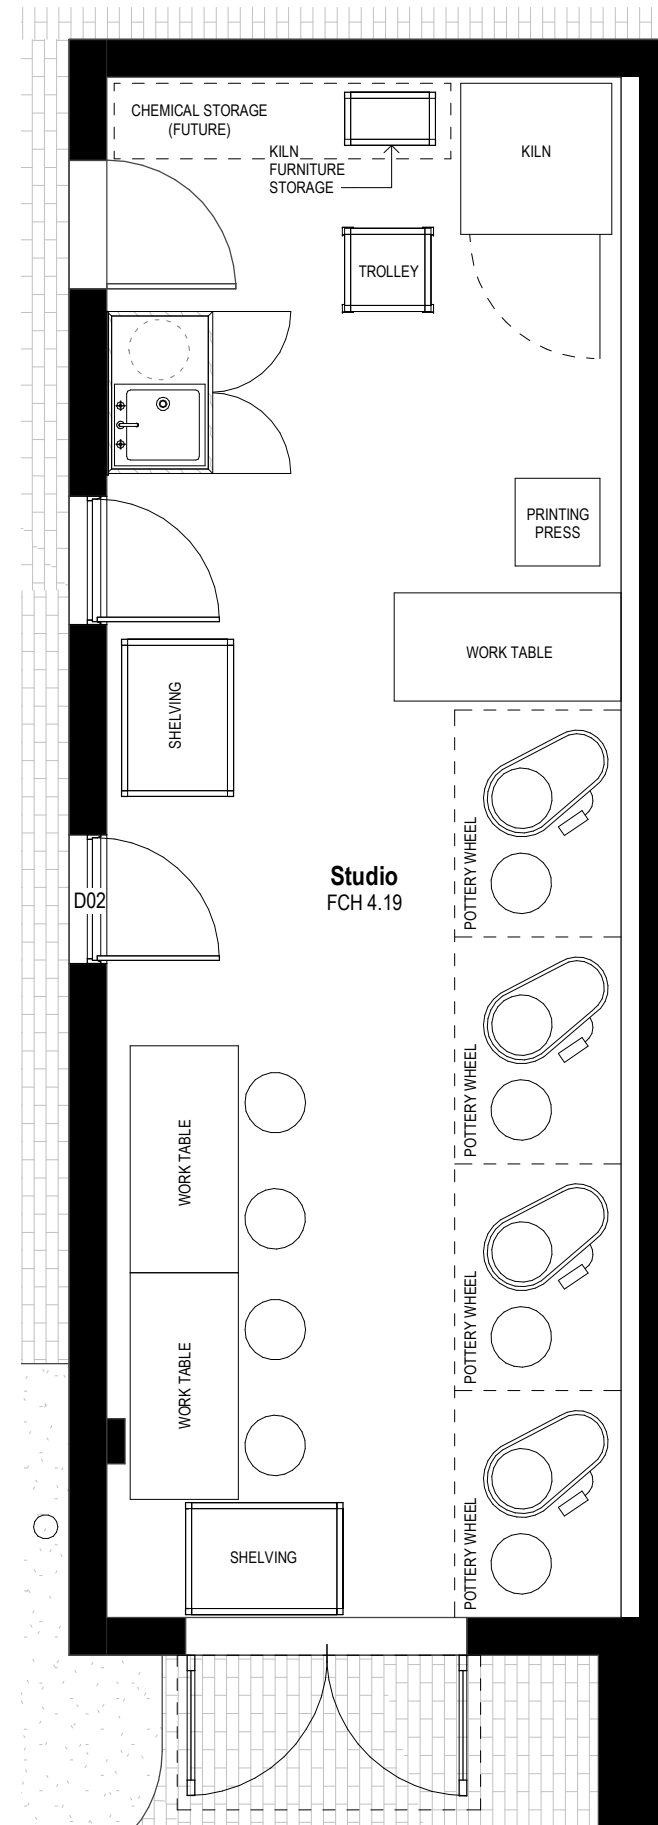

2 Proposed Store Plan - Option B
1 : 50

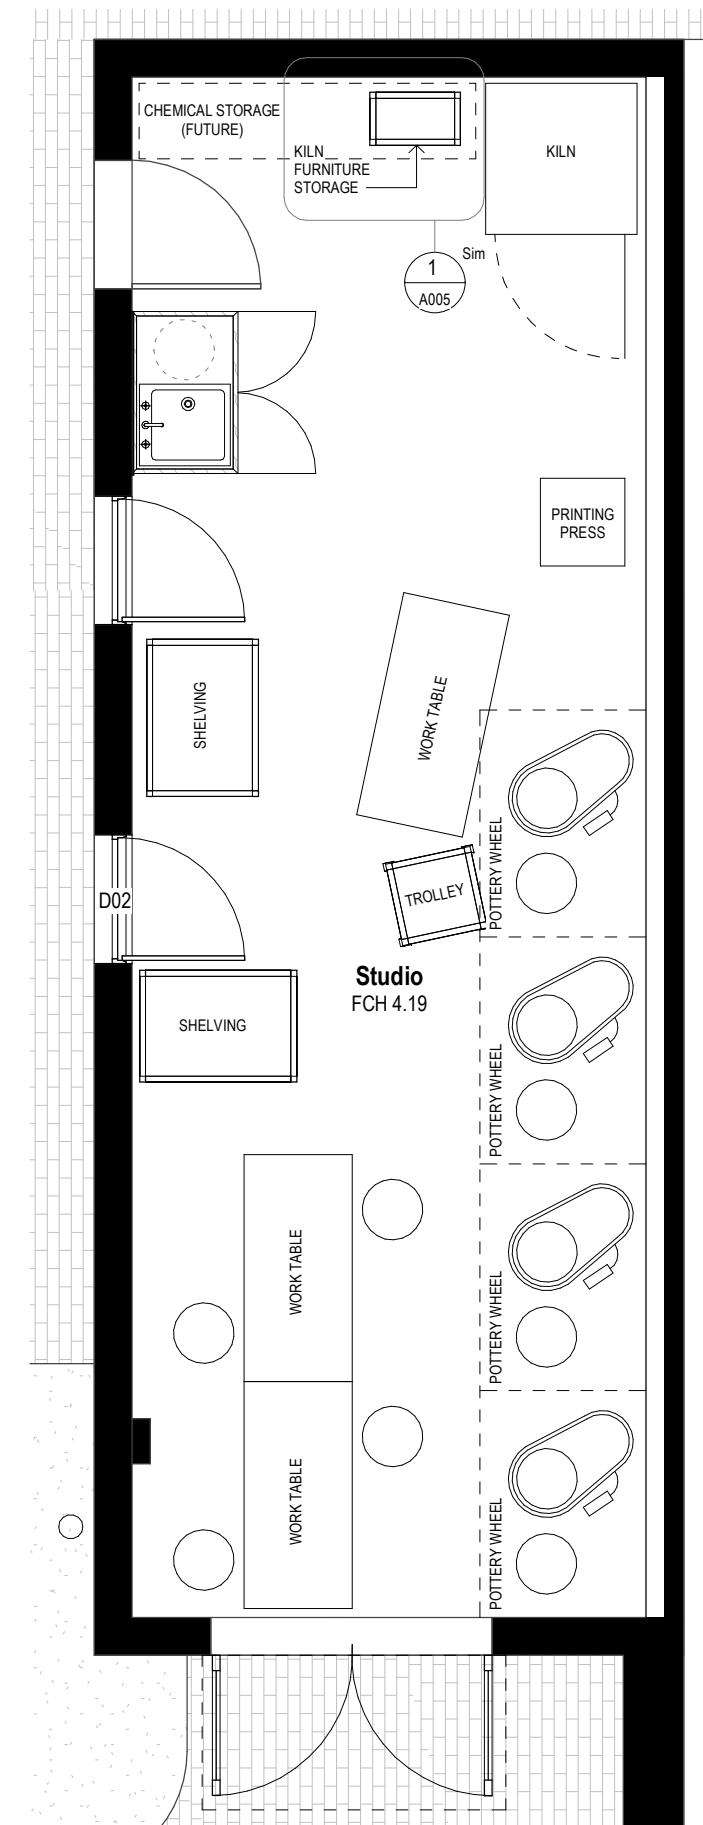

3 Proposed Store Plan - Option C
1 : 50

Revision Number	Revision Description	Revision Date
A	CLIENT ISSUE	06.12.18

KccSt17 - Artist Studios

Client: Kingston City Council
Address: 979 Nepean Hwy Moorabbin VIC 3189

Code: KccAS17

Post Occupancy

Sheet: Proposed Layout Plan Options

Scale at A3: 1 : 50

FOR CONSTRUCTION

Drawn: AJ
Checked: SK
Issued: 6/12/2018 3:15:51 PM

Sheet no. A001

Sheet rev. A